

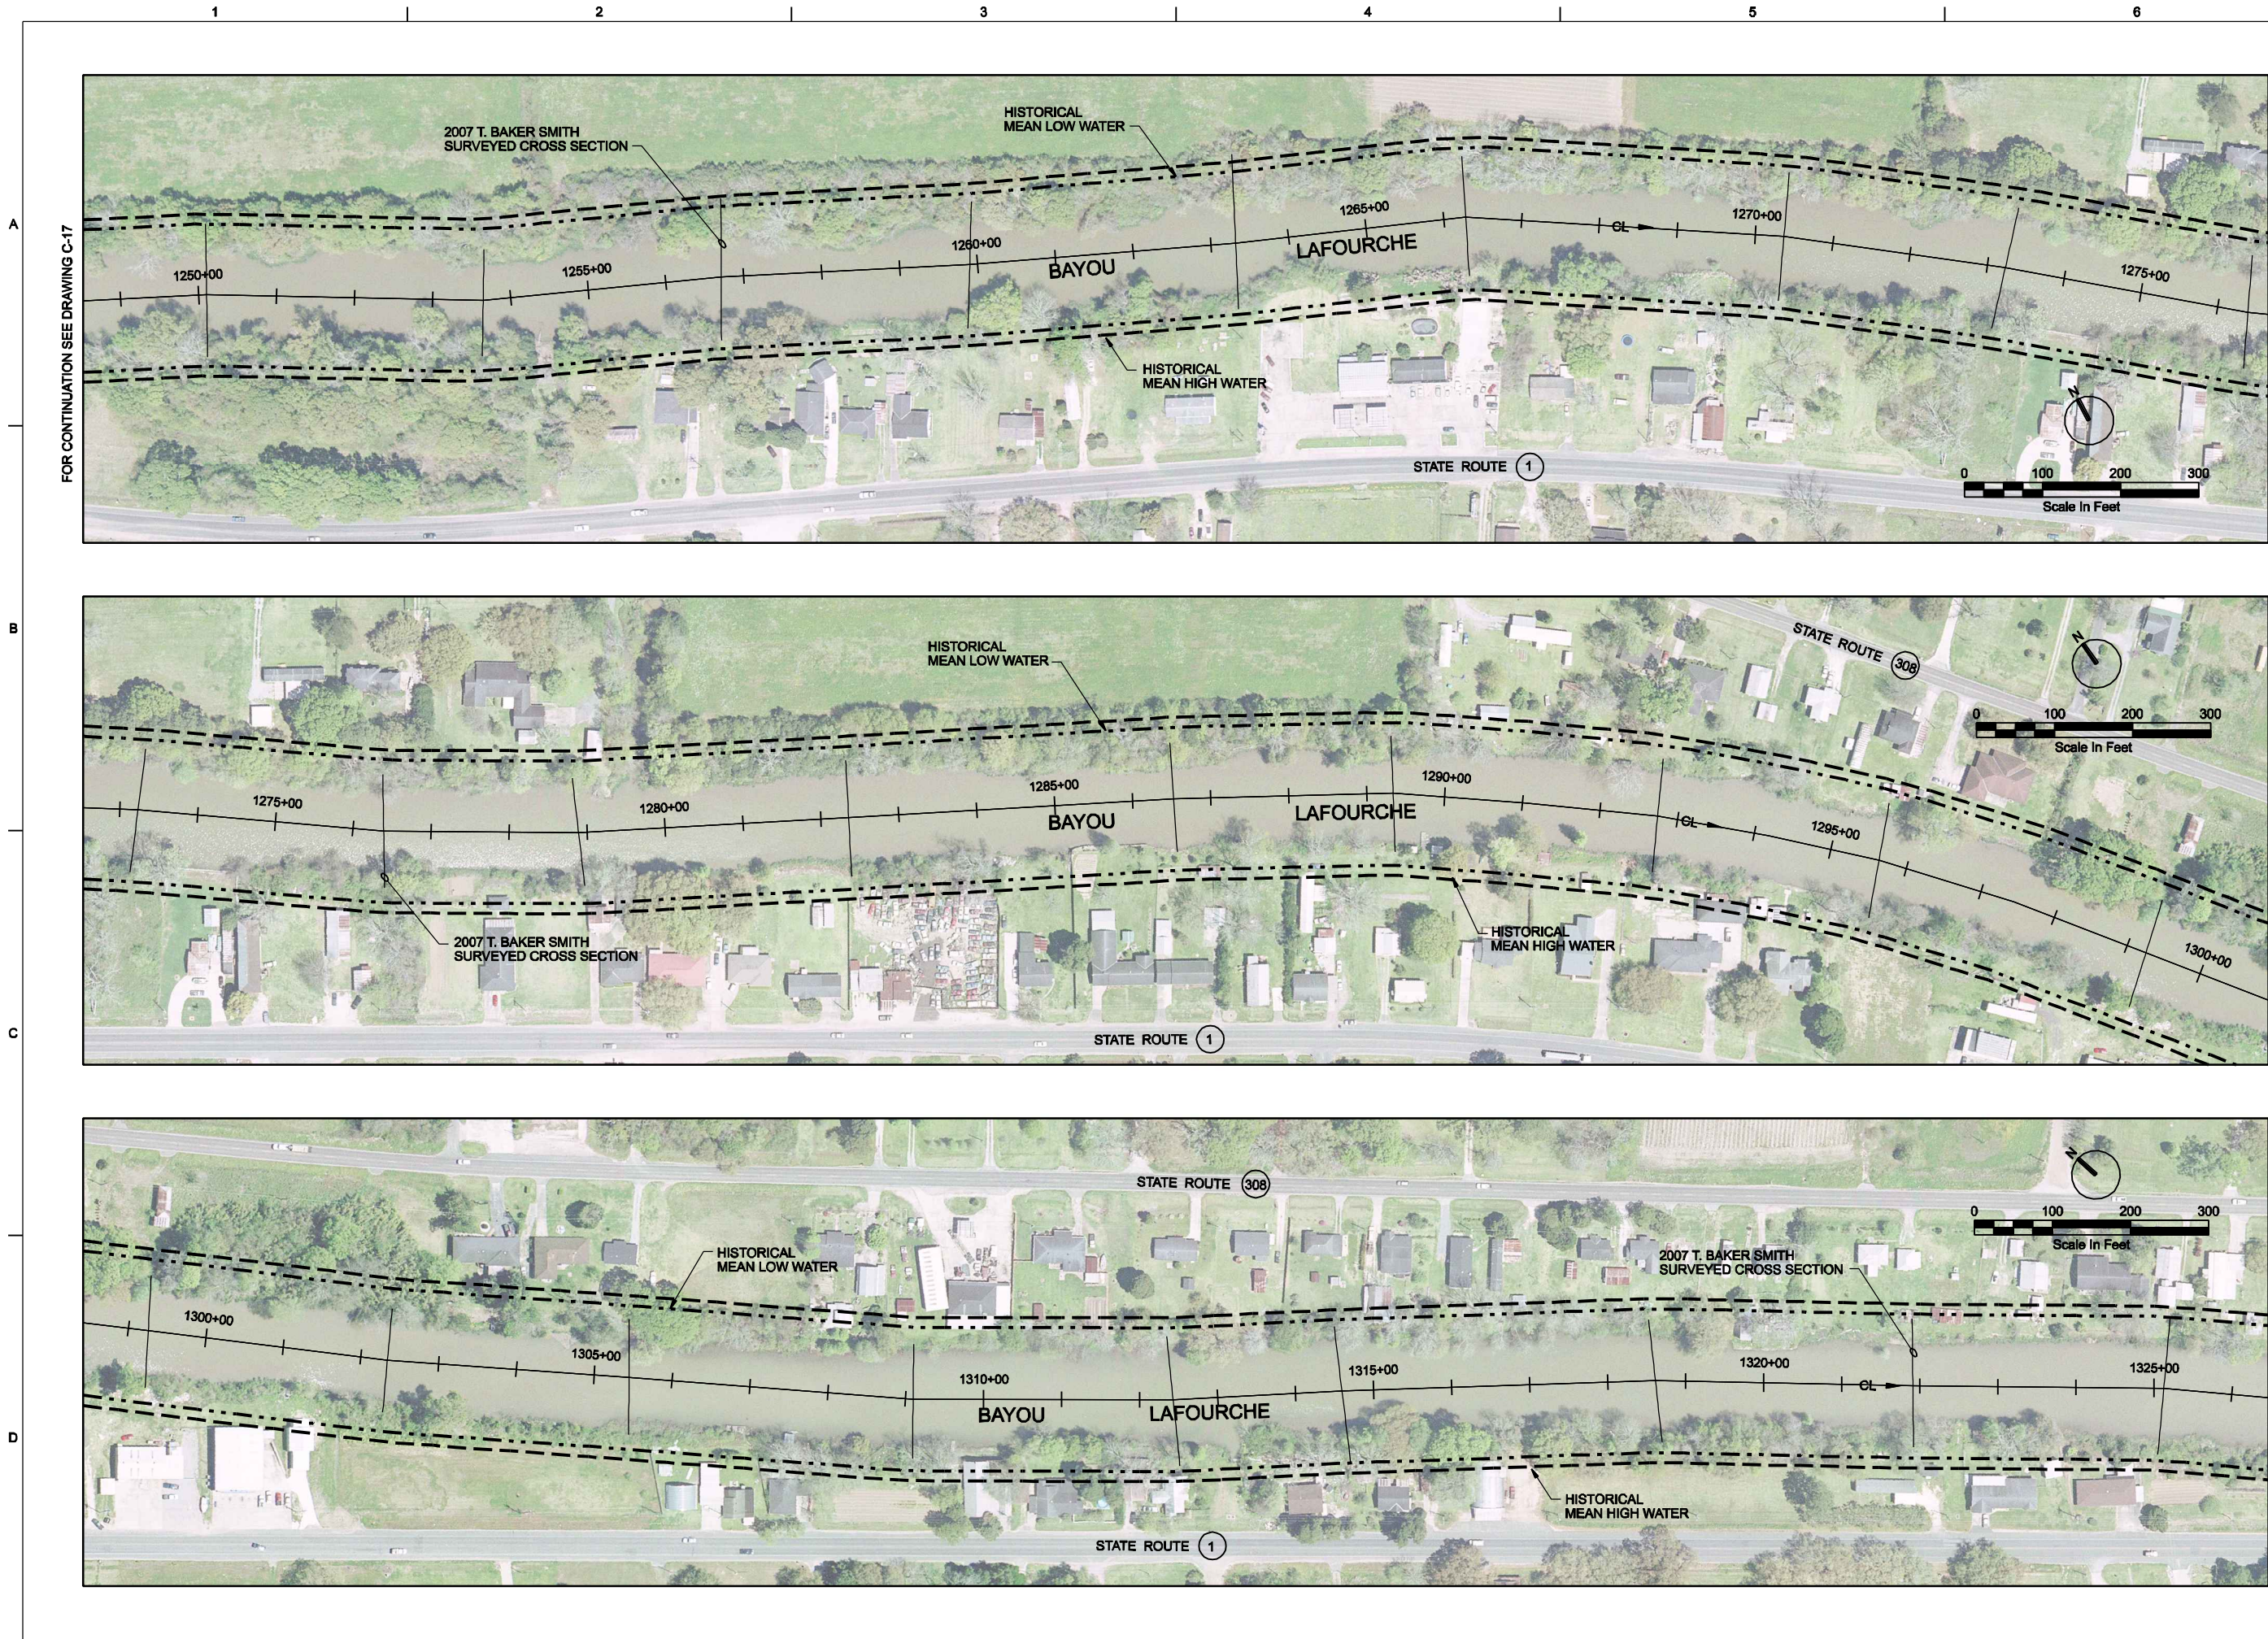
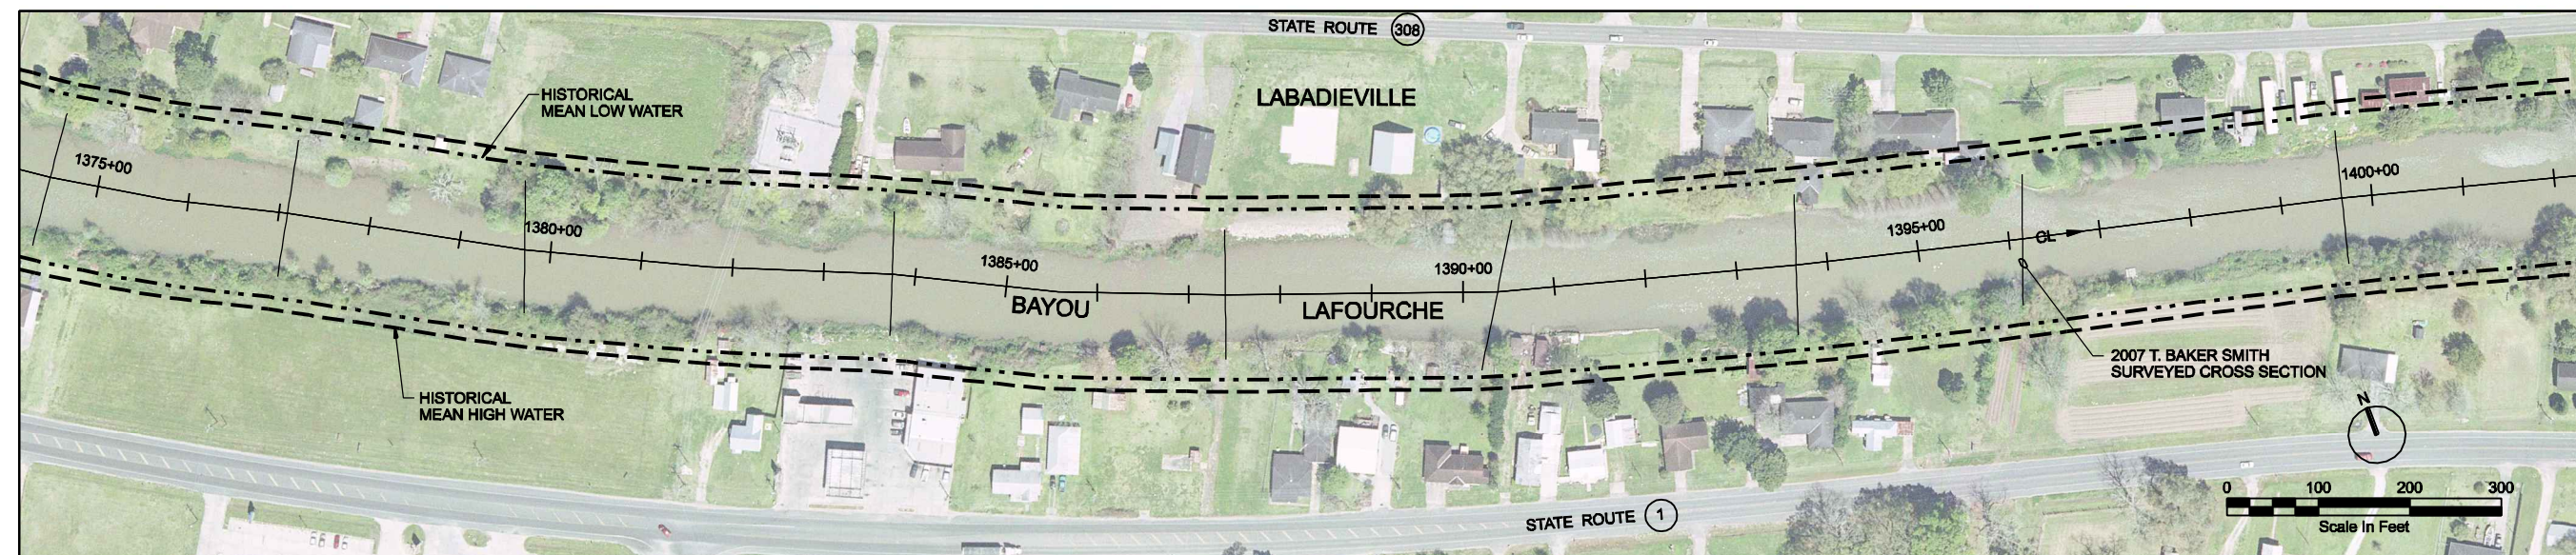
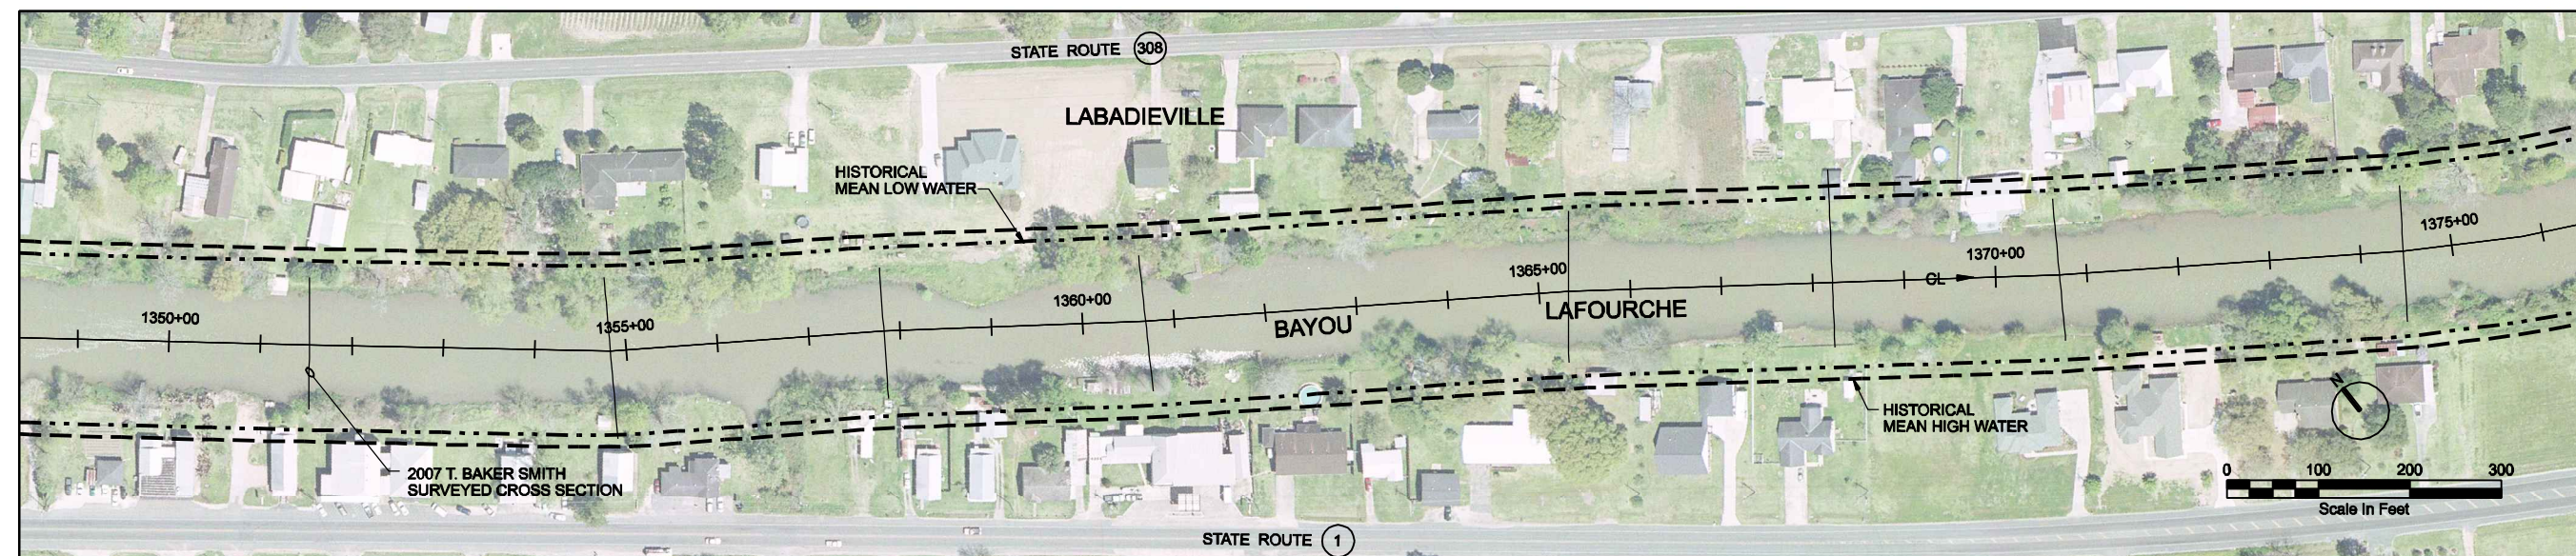


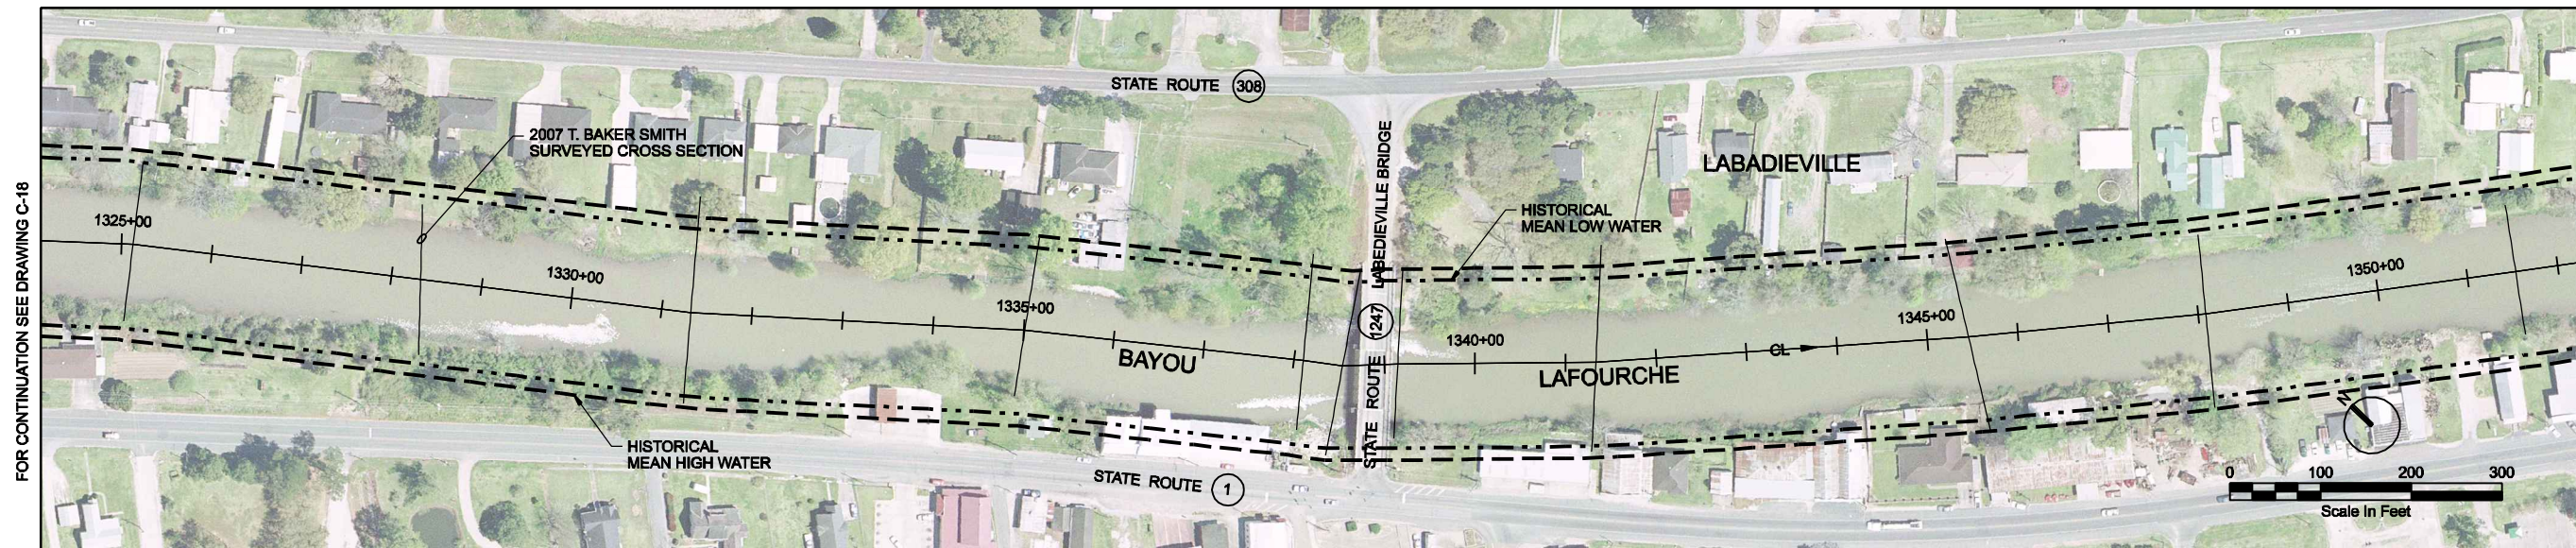

LOUISIANA OFFICE OF STATE LANDS P. O. BOX 44124 BATON ROUGE, LOUISIANA 70804		BAYOU LAFOURCHE LOUISIANA OFFICE OF STATE LANDS SUPPORT FROM DONALDSONVILLE TO GIMW		DR	M BISHOP
LOUISIANA OFFICE OF STATE LANDS P. O. BOX 44124 BATON ROUGE, LOUISIANA 70804		BAYOU LAFOURCHE LOUISIANA OFFICE OF STATE LANDS SUPPORT FROM DONALDSONVILLE TO GIMW		DSGN	B MEMEO
LOUISIANA OFFICE OF STATE LANDS P. O. BOX 44124 BATON ROUGE, LOUISIANA 70804		BAYOU LAFOURCHE LOUISIANA OFFICE OF STATE LANDS SUPPORT FROM DONALDSONVILLE TO GIMW		CHK	D HARRIS
LOUISIANA OFFICE OF STATE LANDS P. O. BOX 44124 BATON ROUGE, LOUISIANA 70804		BAYOU LAFOURCHE LOUISIANA OFFICE OF STATE LANDS SUPPORT FROM DONALDSONVILLE TO GIMW		APVD	T CANCIENNE
LOUISIANA OFFICE OF STATE LANDS P. O. BOX 44124 BATON ROUGE, LOUISIANA 70804		BAYOU LAFOURCHE LOUISIANA OFFICE OF STATE LANDS SUPPORT FROM DONALDSONVILLE TO GIMW		CIVIL	
LOUISIANA OFFICE OF STATE LANDS P. O. BOX 44124 BATON ROUGE, LOUISIANA 70804		BAYOU LAFOURCHE LOUISIANA OFFICE OF STATE LANDS SUPPORT FROM DONALDSONVILLE TO GIMW		PLAN	
LOUISIANA OFFICE OF STATE LANDS P. O. BOX 44124 BATON ROUGE, LOUISIANA 70804		BAYOU LAFOURCHE LOUISIANA OFFICE OF STATE LANDS SUPPORT FROM DONALDSONVILLE TO GIMW		STA 1250+00 TO STA 1325+00	
LOUISIANA OFFICE OF STATE LANDS P. O. BOX 44124 BATON ROUGE, LOUISIANA 70804		BAYOU LAFOURCHE LOUISIANA OFFICE OF STATE LANDS SUPPORT FROM DONALDSONVILLE TO GIMW		APVR	BY
LOUISIANA OFFICE OF STATE LANDS P. O. BOX 44124 BATON ROUGE, LOUISIANA 70804		BAYOU LAFOURCHE LOUISIANA OFFICE OF STATE LANDS SUPPORT FROM DONALDSONVILLE TO GIMW		DESCRIPTION	REVISION
LOUISIANA OFFICE OF STATE LANDS P. O. BOX 44124 BATON ROUGE, LOUISIANA 70804		BAYOU LAFOURCHE LOUISIANA OFFICE OF STATE LANDS SUPPORT FROM DONALDSONVILLE TO GIMW		DATE	DATE
LOUISIANA OFFICE OF STATE LANDS P. O. BOX 44124 BATON ROUGE, LOUISIANA 70804		BAYOU LAFOURCHE LOUISIANA OFFICE OF STATE LANDS SUPPORT FROM DONALDSONVILLE TO GIMW		NO	REV
LOUISIANA OFFICE OF STATE LANDS P. O. BOX 44124 BATON ROUGE, LOUISIANA 70804		BAYOU LAFOURCHE LOUISIANA OFFICE OF STATE LANDS SUPPORT FROM DONALDSONVILLE TO GIMW		DATE NOVEMBER 2010	
LOUISIANA OFFICE OF STATE LANDS P. O. BOX 44124 BATON ROUGE, LOUISIANA 70804		BAYOU LAFOURCHE LOUISIANA OFFICE OF STATE LANDS SUPPORT FROM DONALDSONVILLE TO GIMW		DWG C-18	
LOUISIANA OFFICE OF STATE LANDS P. O. BOX 44124 BATON ROUGE, LOUISIANA 70804		BAYOU LAFOURCHE LOUISIANA OFFICE OF STATE LANDS SUPPORT FROM DONALDSONVILLE TO GIMW		SHEET 21 OF X	

[illegible]

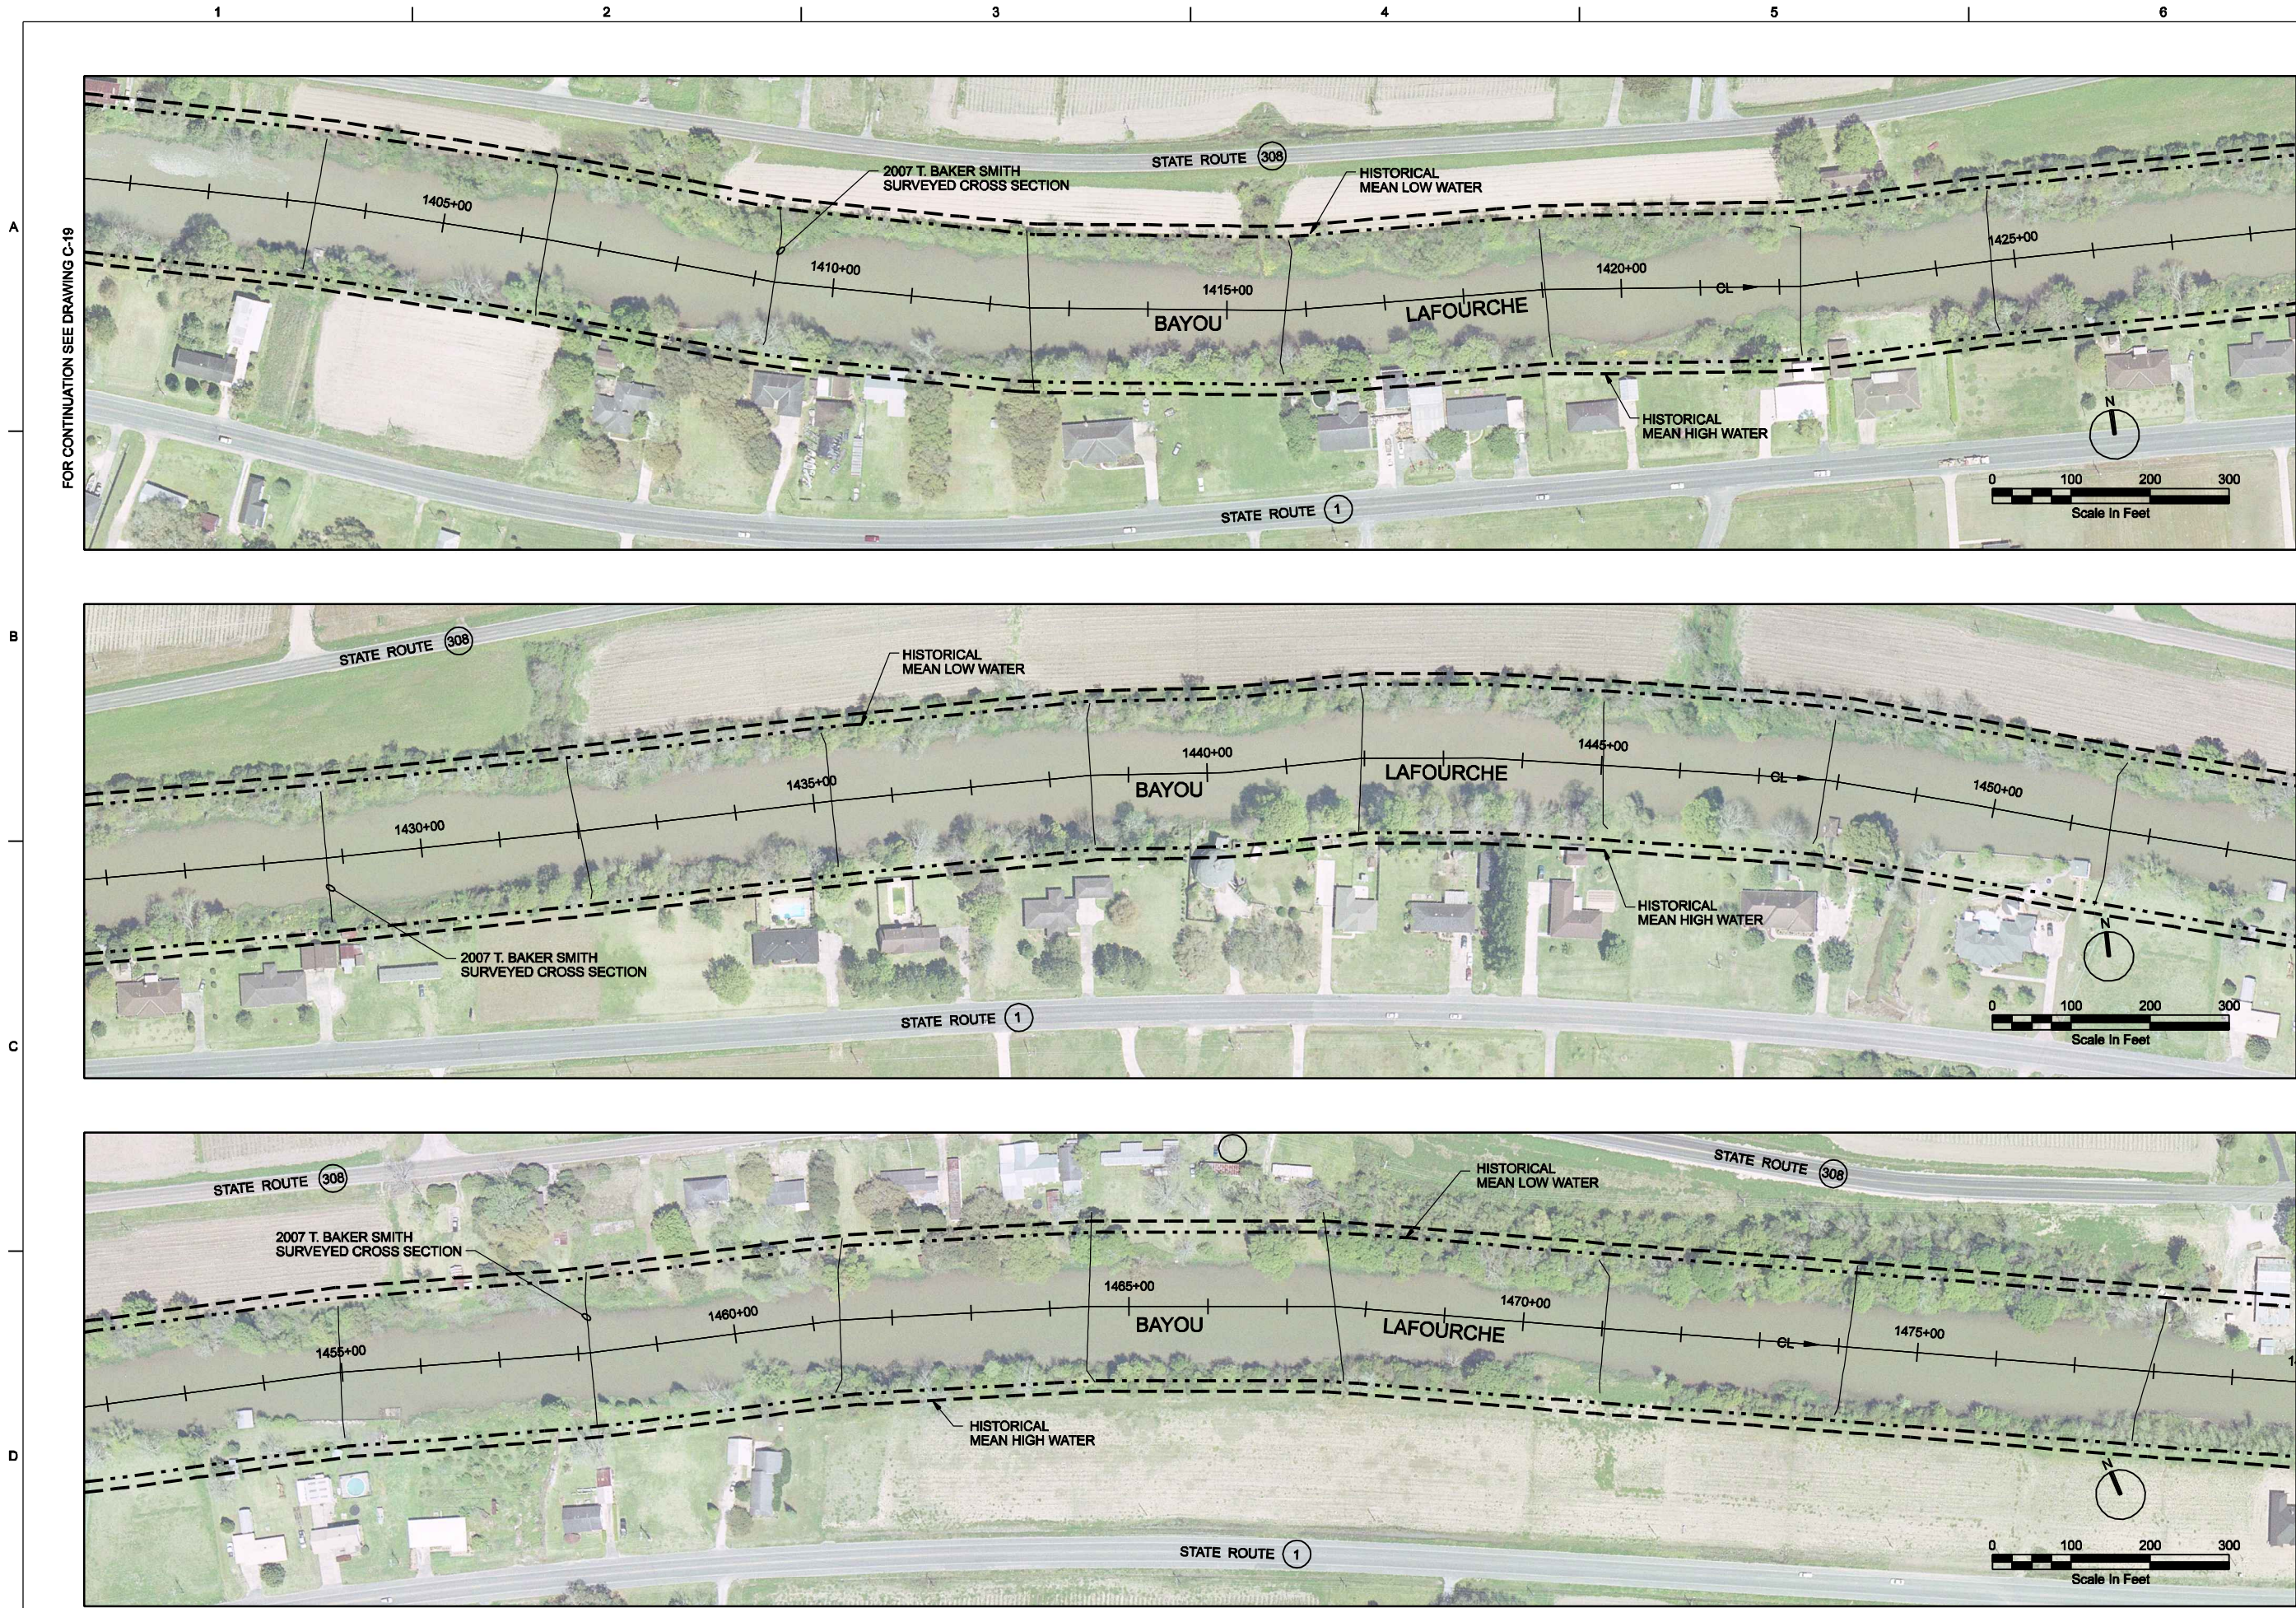

LOUISIANA OFFICE OF STATE LANDS		BAYOU LAFOURCHE LOUISIANA OFFICE OF STATE LANDS SUPPORT FROM DONALDSONVILLE TO GIMW		DR	M BISHOP
BATON ROUGE, LOUISIANA 70804		CIVIL		DSGN	B MEMEO
P. O. BOX 44124		PLAN		CHK	D HARRIS
LOUISIANA OFFICE OF STATE LANDS		STA 1401+00 TO STA 1478+00		APVD	T CANCIENNE
DATE NOVEMBER 2010		NO	REV	DATE	DATE
DWG C-20		DESCRIPTION		APVR	BY
SHEET 23 OF X		REVISION			

REUSE OF DOCUMENTS: THIS DOCUMENT, AND THE IDEAS AND DESIGNS INCORPORATED HEREIN, AS AN INSTRUMENT OF PROFESSIONAL SERVICE, IS THE PROPERTY OF CH2M HILL AND IS NOT TO BE USED, IN WHOLE OR IN PART, FOR ANY OTHER PROJECT WITHOUT THE WRITTEN AUTHORIZATION OF CH2M HILL.

© CH2M HILL 2004. ALL RIGHTS RESERVED.



BAYOU LAFOURCHE LOUISIANA OFFICE OF STATE LANDS SUPPORT FROM DONALDSONVILLE TO GIMW				CIVIL			
LOUISIANA OFFICE OF STATE LANDS P. O. BOX 44124 BATON ROUGE, LOUISIANA 70804				PLAN STA 1478+00 TO STA 1558+00			
CH2MHILL				M BISHOP B MEMEO D HARRIS T CANCENIENNE			
				DR DSGN CHK APVD			
				NO DATE REV DATE			
				DESCRIPTION REVISION			
				APVR BY			
DATE NOVEMBER 2010							
DWG C-21							
SHEET 24 OF X							

REUSE OF DOCUMENTS: THIS DOCUMENT, AND THE IDEAS AND DESIGNS INCORPORATED HEREIN, AS AN INSTRUMENT OF PROFESSIONAL SERVICE, IS THE PROPERTY OF CH2M HILL AND IS NOT TO BE USED, IN WHOLE OR IN PART, FOR ANY OTHER PROJECT WITHOUT THE WRITTEN AUTHORIZATION OF CH2M HILL.

© CH2M HILL 2004. ALL RIGHTS RESERVED.



LOUISIANA OFFICE OF STATE LANDS P. O. BOX 44124 BATON ROUGE, LOUISIANA 70804		BAYOU LAFOURCHE LOUISIANA OFFICE OF STATE LANDS SUPPORT FROM DONALDSONVILLE TO GIMW		DR	M BISHOP
		CIVIL		DSGN	B MEMEO
		PLAN STA 1558+00 TO STA 1630+00		CHK	D HARRIS
				APVD	T CANCENIENNE
				NO	REV
			DESCRIPTION	DATE	DATE
			REVISION	BY	APVR
DATE NOVEMBER 2010					
DWG		C-22			
SHEET		25 OF X			

REUSE OF DOCUMENTS: THIS DOCUMENT, AND THE IDEAS AND DESIGNS INCORPORATED HEREIN, AS AN INSTRUMENT OF PROFESSIONAL SERVICE, IS THE PROPERTY OF CH2M HILL AND IS NOT TO BE USED, IN WHOLE OR IN PART, FOR ANY OTHER PROJECT WITHOUT THE WRITTEN AUTHORIZATION OF CH2M HILL.

© CH2M HILL 2004. ALL RIGHTS RESERVED.