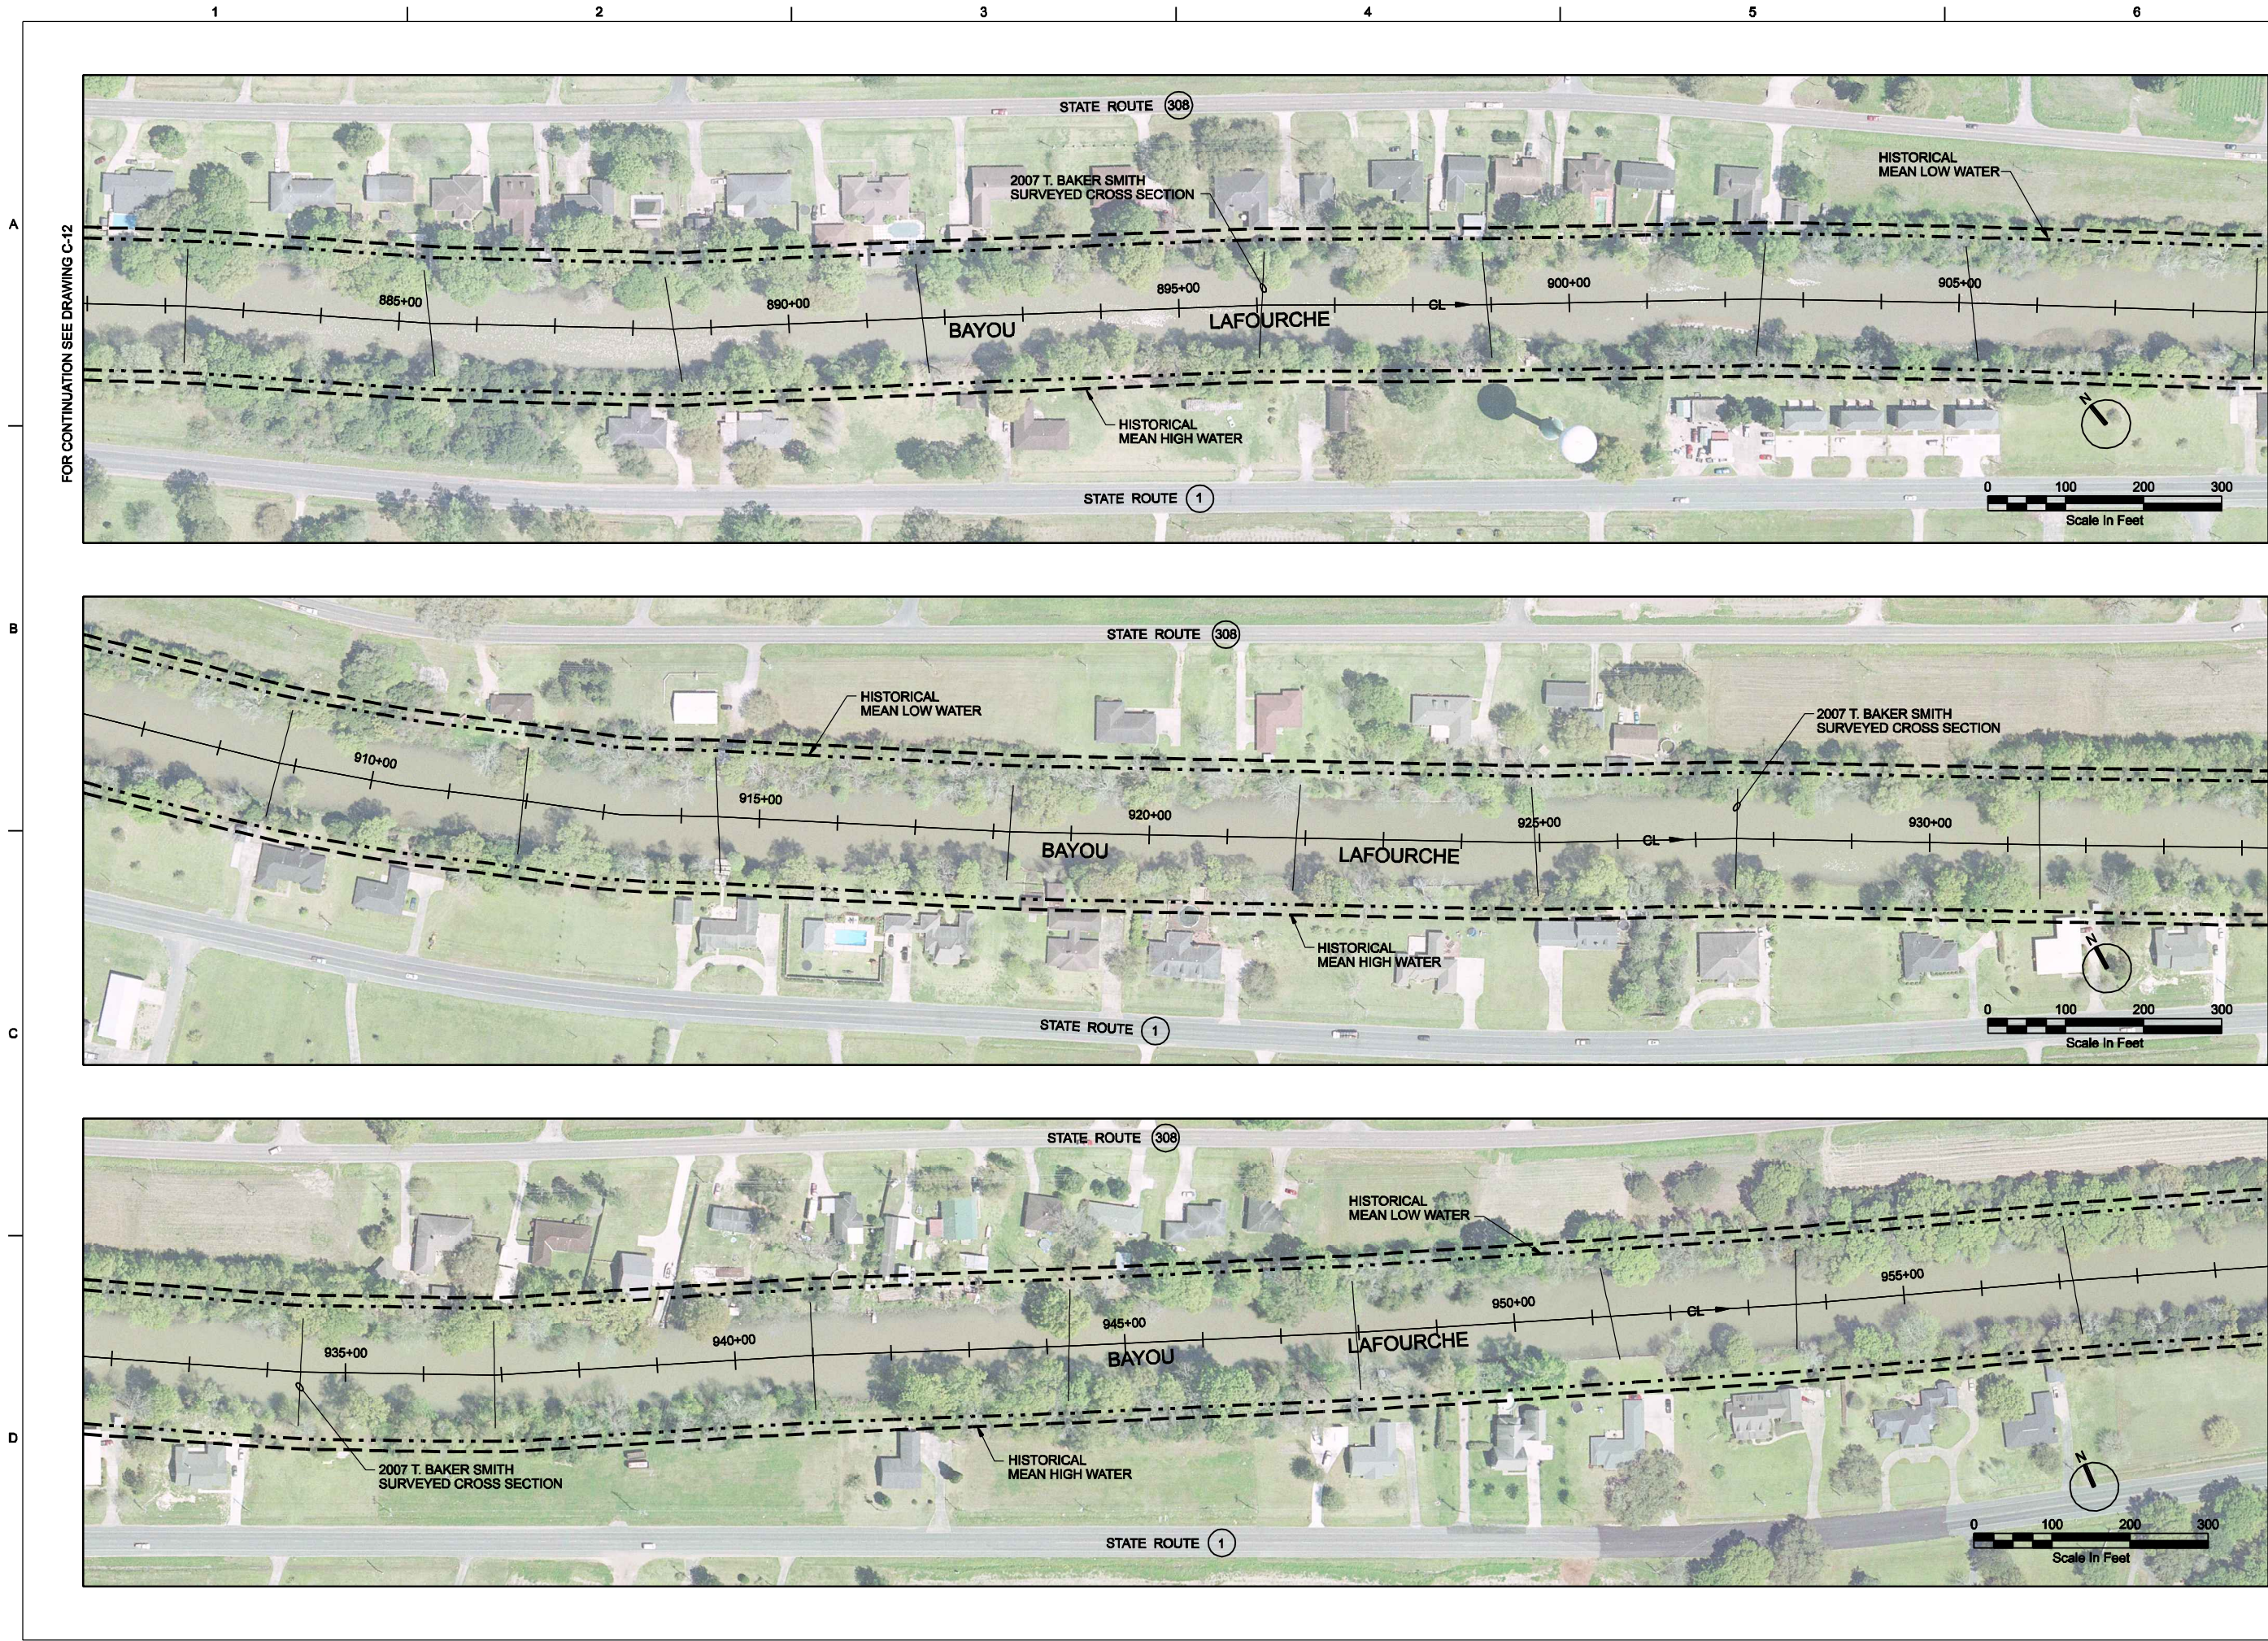




BAYOU LAFOURCHE LOUISIANA OFFICE OF STATE LANDS SUPPORT FROM DONALDSONVILLE TO GIMW		CIVIL		DR	M BISHOP
		PLAN		DSGN	B MEMEO
		STA 806+00 TO STA 882+00		CHK	D HARRIS
				APVD	T CANCIENNE
LOUISIANA OFFICE OF STATE LANDS P. O. BOX 44124 BATON ROUGE, LOUISIANA 70804		CH2MHILL		NO	REV
		DESCRIPTION	REVISION	DATE	DATE
				APVR	BY
DATE NOVEMBER 2010					
DWG		C-12			
SHEET		15 OF X			

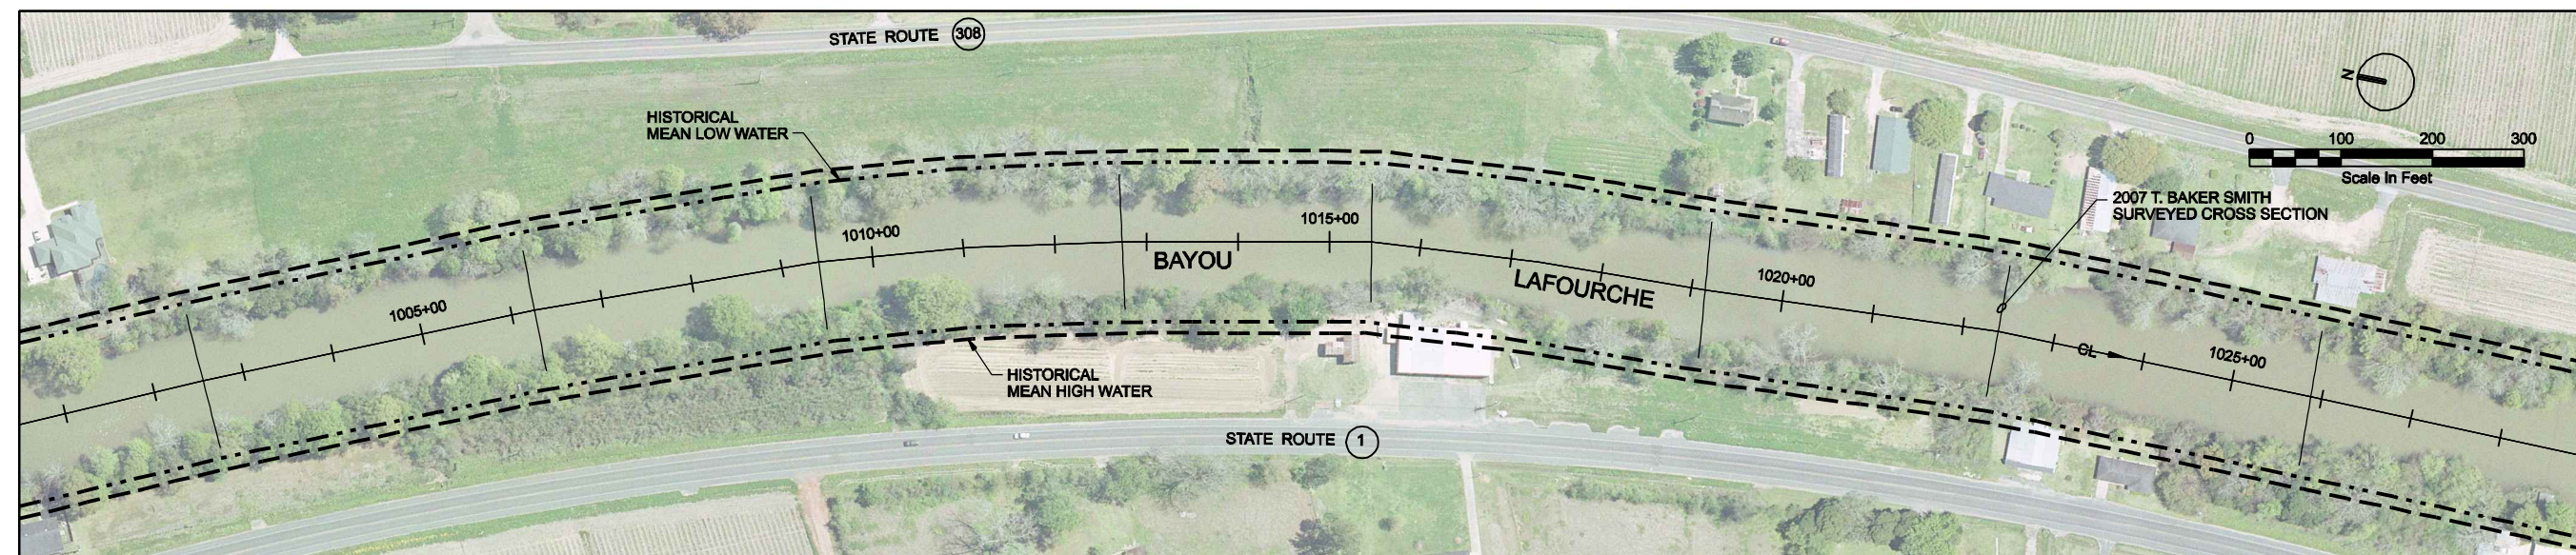
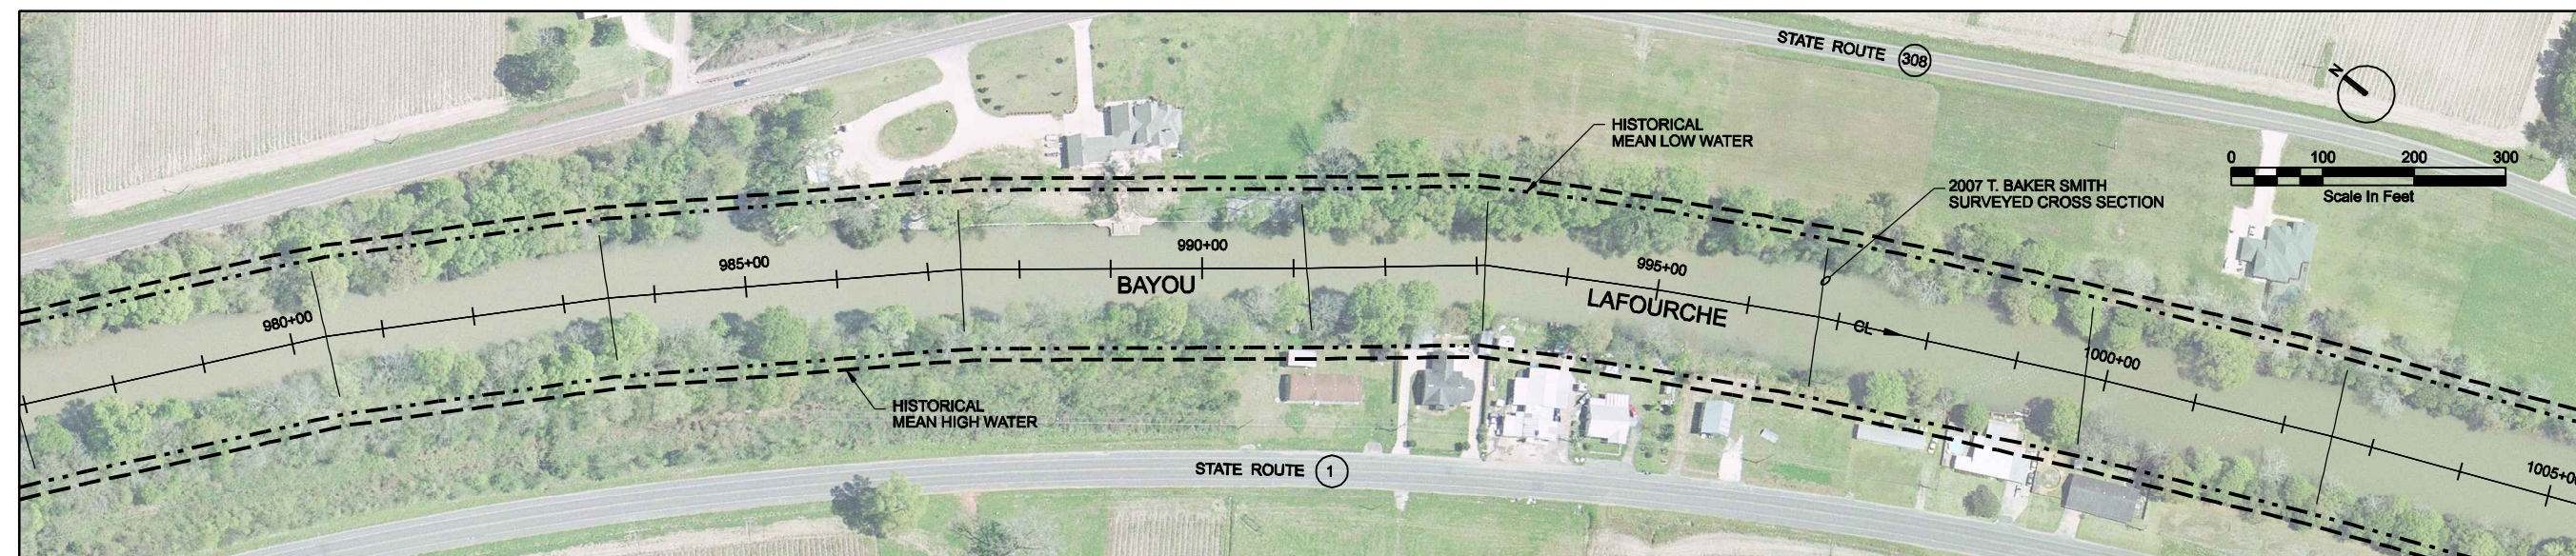
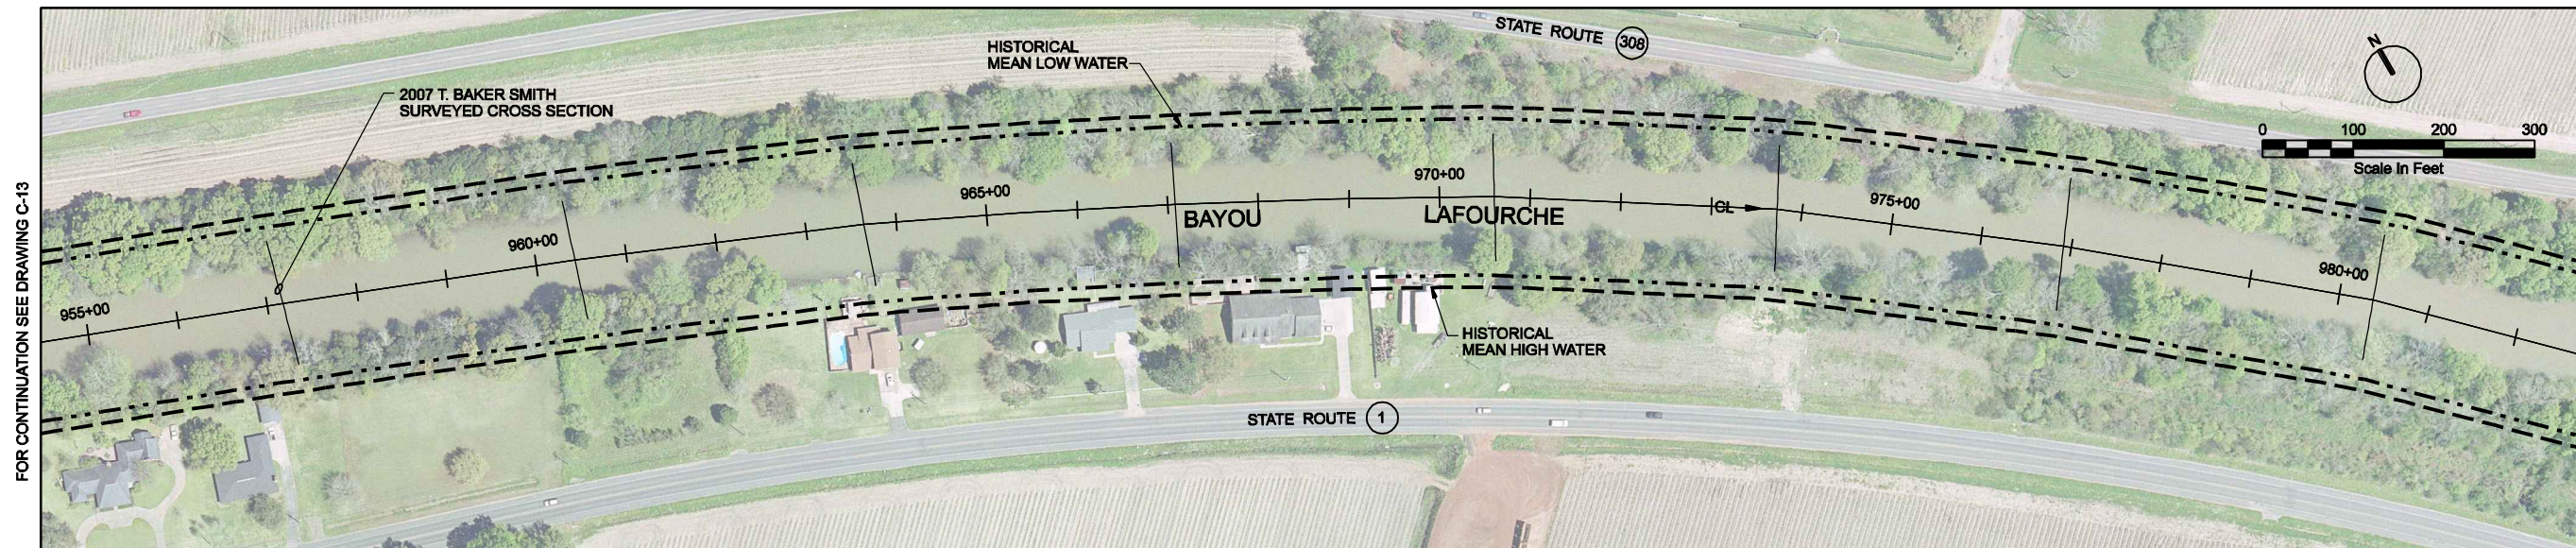
REUSE OF DOCUMENTS: THIS DOCUMENT, AND THE IDEAS AND DESIGNS INCORPORATED HEREIN, AS AN INSTRUMENT OF PROFESSIONAL SERVICE, IS THE PROPERTY OF CH2M HILL AND IS NOT TO BE USED, IN WHOLE OR IN PART, FOR ANY OTHER PROJECT WITHOUT THE WRITTEN AUTHORIZATION OF CH2M HILL.

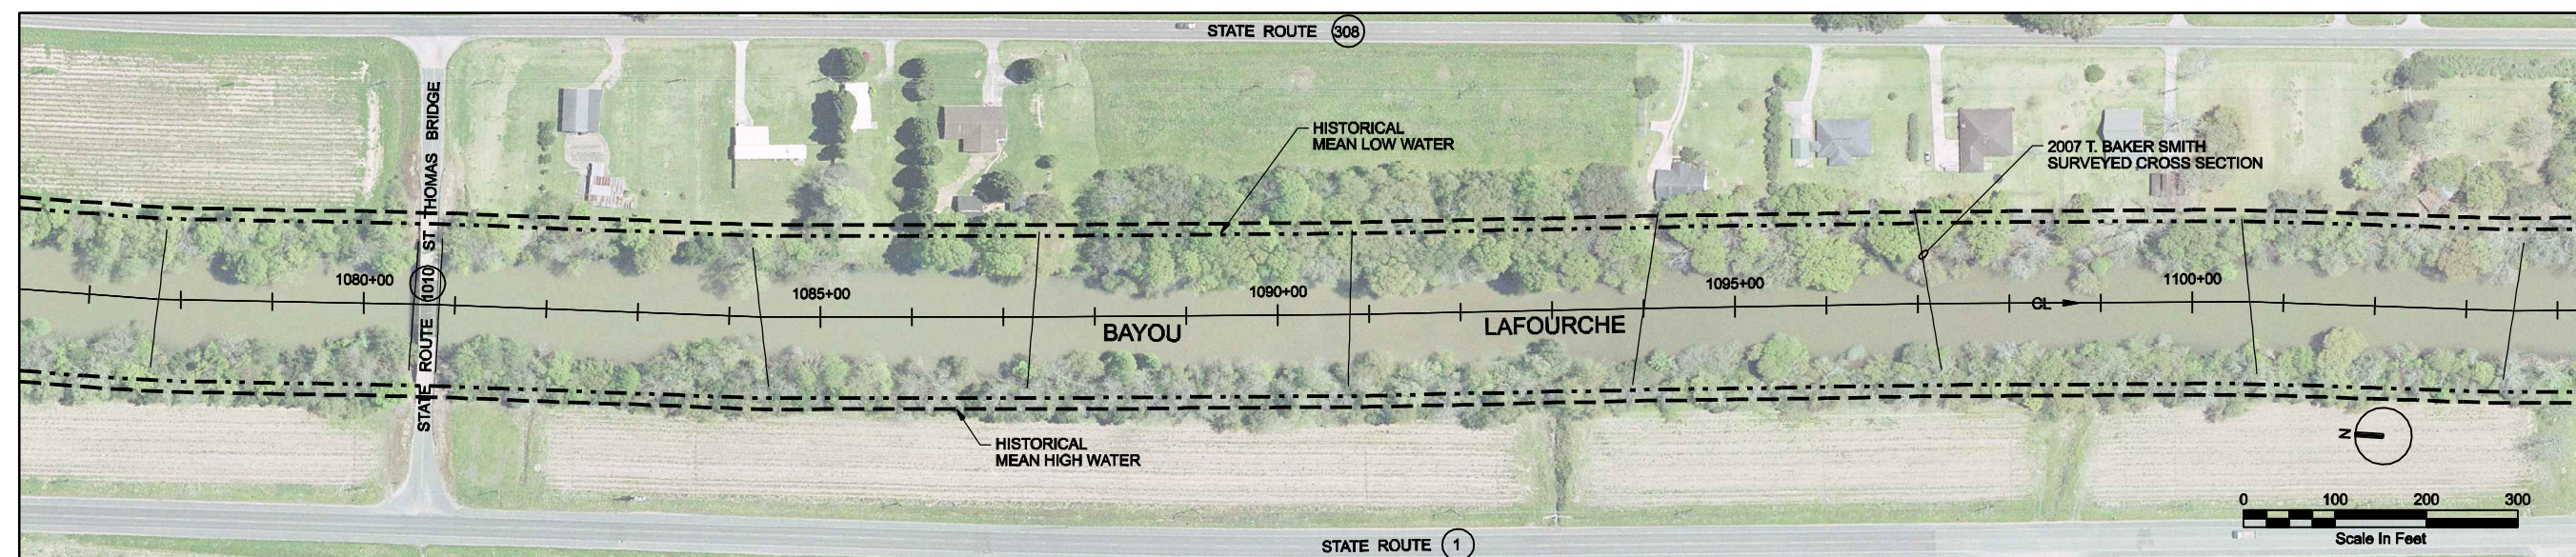
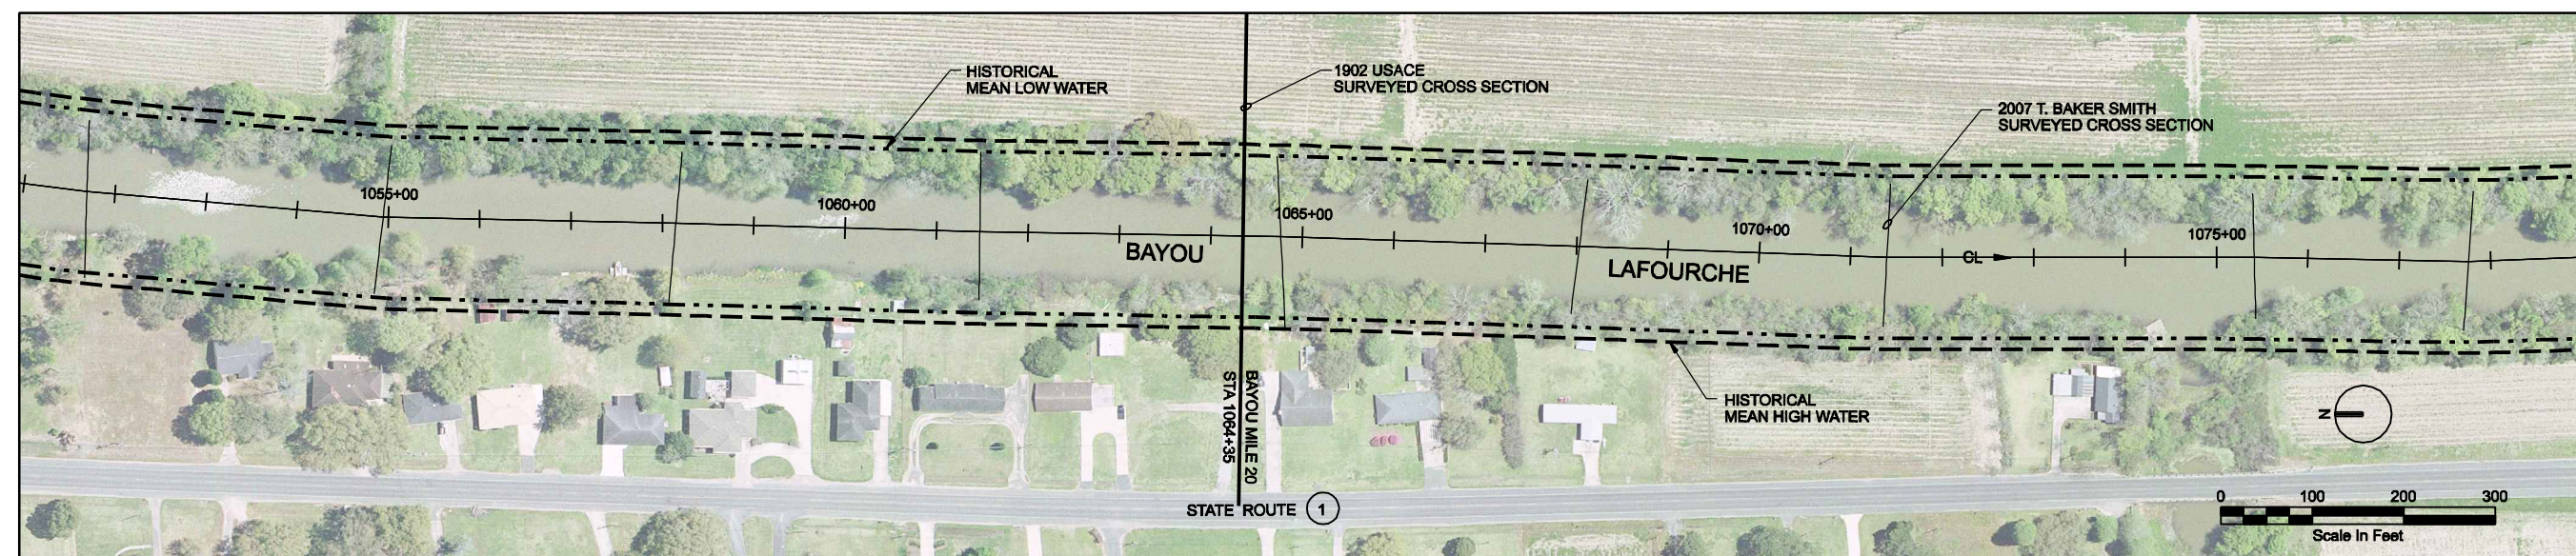
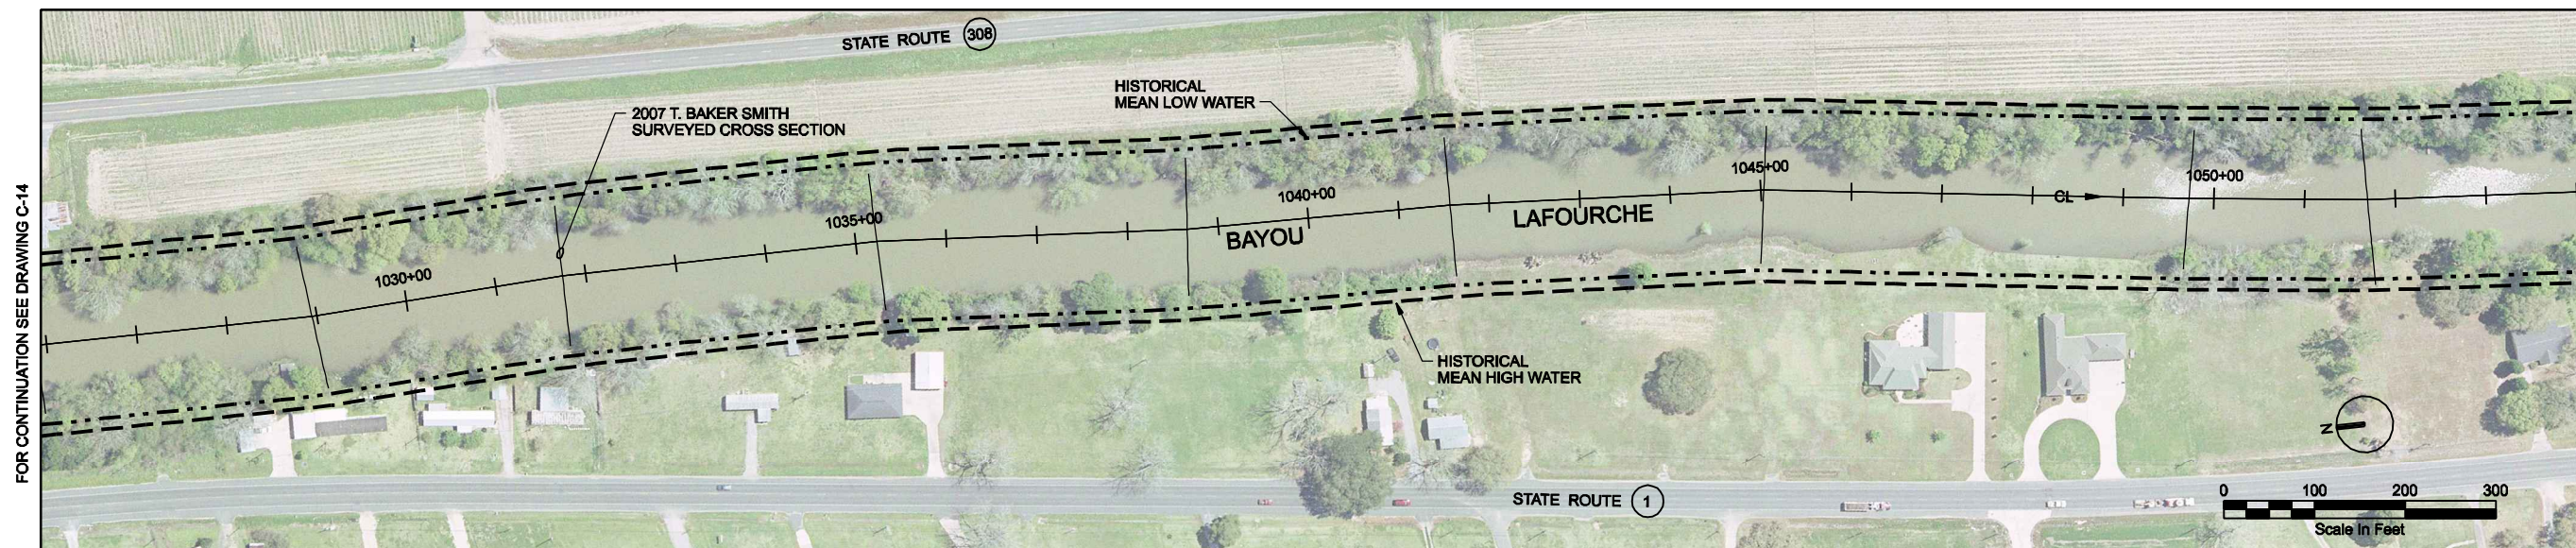
© CH2M HILL 2004. ALL RIGHTS RESERVED.



LOUISIANA OFFICE OF STATE LANDS P. O. BOX 44124 BATON ROUGE, LOUISIANA 70804		BAYOU LAFOURCHE LOUISIANA OFFICE OF STATE LANDS SUPPORT FROM DONALDSONVILLE TO GIMW		DR	M BISHOP
LOUISIANA OFFICE OF STATE LANDS P. O. BOX 44124 BATON ROUGE, LOUISIANA 70804		CIVIL		DSGN	B MEMEO
				CHK	D HARRIS
				APVD	T CANCIENNE
DATE NOVEMBER 2010		PLAN		STA 882+00 TO STA 957+00	
DWG C-13		DESCRIPTION		REVISION	
SHEET 16 OF X		NO DATE		REV DATE	
FILENAME: OSL_C13d.dgn		PLOT DATE: 11/5/2010		PLOT TIME: 9:30:25 AM	

REUSE OF DOCUMENTS: THIS DOCUMENT, AND THE IDEAS AND DESIGNS INCORPORATED HEREIN, AS AN INSTRUMENT OF PROFESSIONAL SERVICE, IS THE PROPERTY OF CH2M HILL AND IS NOT TO BE USED, IN WHOLE OR IN PART, FOR ANY OTHER PROJECT WITHOUT THE WRITTEN AUTHORIZATION OF CH2M HILL. © CH2M HILL 2004. ALL RIGHTS RESERVED.

[illegible]

[illegible]



LOUISIANA OFFICE OF STATE LANDS P. O. BOX 44124 BATON ROUGE, LOUISIANA 70804		BAYOU LAFOURCHE LOUISIANA OFFICE OF STATE LANDS SUPPORT FROM DONALDSONVILLE TO GIMW		DR	M BISHOP
LOUISIANA OFFICE OF STATE LANDS P. O. BOX 44124 BATON ROUGE, LOUISIANA 70804		BAYOU LAFOURCHE LOUISIANA OFFICE OF STATE LANDS SUPPORT FROM DONALDSONVILLE TO GIMW		DSGN	B MEMEO
LOUISIANA OFFICE OF STATE LANDS P. O. BOX 44124 BATON ROUGE, LOUISIANA 70804		BAYOU LAFOURCHE LOUISIANA OFFICE OF STATE LANDS SUPPORT FROM DONALDSONVILLE TO GIMW		CHK	D HARRIS
LOUISIANA OFFICE OF STATE LANDS P. O. BOX 44124 BATON ROUGE, LOUISIANA 70804		BAYOU LAFOURCHE LOUISIANA OFFICE OF STATE LANDS SUPPORT FROM DONALDSONVILLE TO GIMW		APVD	T CANCIENNE
LOUISIANA OFFICE OF STATE LANDS P. O. BOX 44124 BATON ROUGE, LOUISIANA 70804		BAYOU LAFOURCHE LOUISIANA OFFICE OF STATE LANDS SUPPORT FROM DONALDSONVILLE TO GIMW		CIVIL	
LOUISIANA OFFICE OF STATE LANDS P. O. BOX 44124 BATON ROUGE, LOUISIANA 70804		BAYOU LAFOURCHE LOUISIANA OFFICE OF STATE LANDS SUPPORT FROM DONALDSONVILLE TO GIMW		PLAN	
LOUISIANA OFFICE OF STATE LANDS P. O. BOX 44124 BATON ROUGE, LOUISIANA 70804		BAYOU LAFOURCHE LOUISIANA OFFICE OF STATE LANDS SUPPORT FROM DONALDSONVILLE TO GIMW		STA 1102+00 TO STA 1179+00	
LOUISIANA OFFICE OF STATE LANDS P. O. BOX 44124 BATON ROUGE, LOUISIANA 70804		BAYOU LAFOURCHE LOUISIANA OFFICE OF STATE LANDS SUPPORT FROM DONALDSONVILLE TO GIMW		APVR	BY
LOUISIANA OFFICE OF STATE LANDS P. O. BOX 44124 BATON ROUGE, LOUISIANA 70804		BAYOU LAFOURCHE LOUISIANA OFFICE OF STATE LANDS SUPPORT FROM DONALDSONVILLE TO GIMW		DESCRIPTION	REVISION
LOUISIANA OFFICE OF STATE LANDS P. O. BOX 44124 BATON ROUGE, LOUISIANA 70804		BAYOU LAFOURCHE LOUISIANA OFFICE OF STATE LANDS SUPPORT FROM DONALDSONVILLE TO GIMW		DATE	DATE
LOUISIANA OFFICE OF STATE LANDS P. O. BOX 44124 BATON ROUGE, LOUISIANA 70804		BAYOU LAFOURCHE LOUISIANA OFFICE OF STATE LANDS SUPPORT FROM DONALDSONVILLE TO GIMW		NO	REV
LOUISIANA OFFICE OF STATE LANDS P. O. BOX 44124 BATON ROUGE, LOUISIANA 70804		BAYOU LAFOURCHE LOUISIANA OFFICE OF STATE LANDS SUPPORT FROM DONALDSONVILLE TO GIMW		DATE NOVEMBER 2010	
LOUISIANA OFFICE OF STATE LANDS P. O. BOX 44124 BATON ROUGE, LOUISIANA 70804		BAYOU LAFOURCHE LOUISIANA OFFICE OF STATE LANDS SUPPORT FROM DONALDSONVILLE TO GIMW		DWG C-18	
LOUISIANA OFFICE OF STATE LANDS P. O. BOX 44124 BATON ROUGE, LOUISIANA 70804		BAYOU LAFOURCHE LOUISIANA OFFICE OF STATE LANDS SUPPORT FROM DONALDSONVILLE TO GIMW		SHEET 19 OF X	

